



Plant List

Name	Qty.	Size
Live Oak	19	30 Gal
Red Oak	8	30 Gal
Crepe Myrtle	26	15 Gal
Bermuda Solid Sod		
& Common Bermuda Hydromulch		

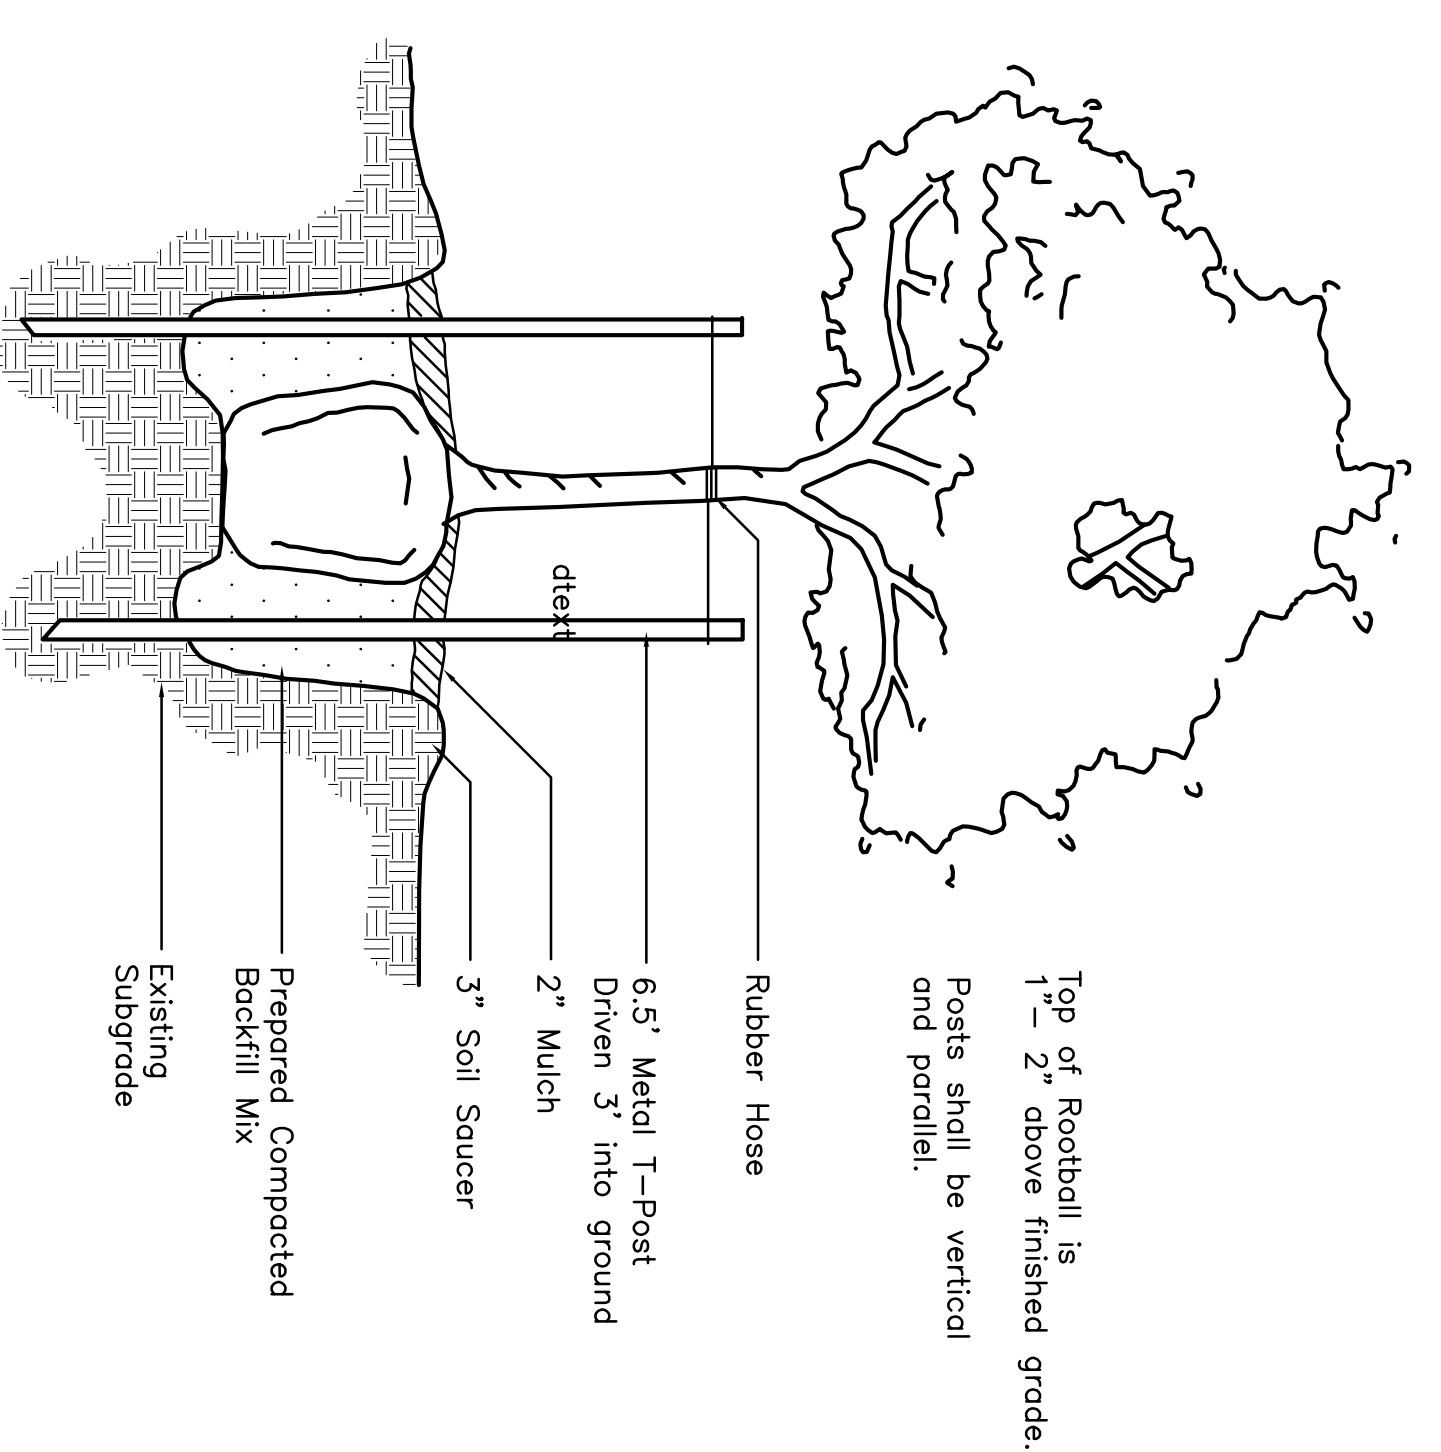

1 Tree Planting
N.T.S.

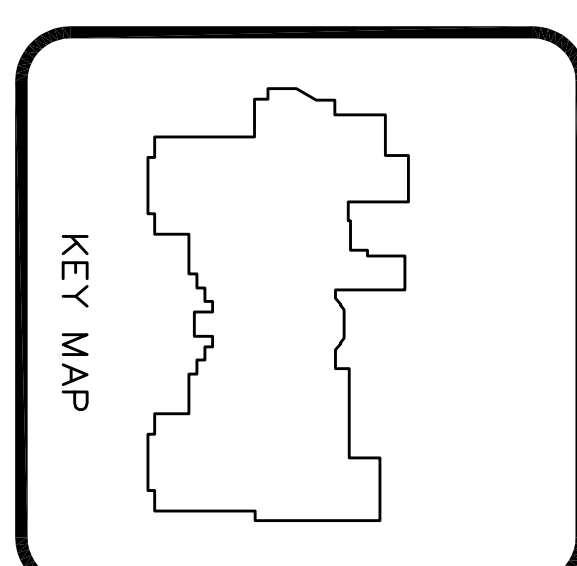

ARCHITECT
PKR ARCHITECTS, INC.
 2910 W. Loop South, Suite 2910
 HOUSTON, TEXAS 77066
 (713) 965-0608
 (713) 801-6971 (FAX)

STRUCTURAL ENGINEERS
CAGLEY, GONTH AND JUMPER
 3948 BRANTON ST. #7003
 HOUSTON, TEXAS 77063
 (713) 766-5645
 (713) 766-9712 (FAX)

MFP ENGINEERS
 6787 WOODWAY DR. # 400
 HOUSTON, TEXAS 77063
 (713) 877-8825 (FAX)

CIVIL ENGINEERS
JAMES H. SUGGMA, P.E., INC.
 7700 WOODWAY DR. # 400
 HOUSTON, TEXAS 77063
 (713) 877-8825 (FAX)

LANDSCAPE ARCHITECT
GREENSCAPE & ASSOCIATES
 P.O. Box 721 TEXAS 77471
 (281) 341-9075
 (281) 341-6419

**NEW HARGRAVE
 HIGH SCHOOL**
 Huffman Independent School District

PKR ARCHITECTS, INC.
 11 Greenway Plaza
 Suite 2210
 Houston, Texas 77046-1104
 713/965-0608

PROJECT NO. 6/10/05
 DATE 6/10/05
 DRAWN
 CHECKED
 REVISIONS
 DWG NO.
 Issue For Construction

1/1
 PLANTING PLAN

SCALE: 1" = 30'-0"